


THIS DOCUMENT IS THE PROPERTY OF A2H, INC. AND ALL INFORMATION CONTAINED HEREIN IS UNCLASSIFIED AND NOT BE RELEASED TO THE PUBLIC. ANY CHANGES MADE TO THIS DOCUMENT WITHOUT THE EXPRESS WRITTEN CONSENT OF A2H, INC. SHALL BE PROHIBITED AND ARE SUBJECT TO LEGAL PROSECUTION. IF CHANGES ARE MADE WITHOUT CONSENT, THE LIABILITY OF ANY CLAIM IS ACCEPTED BY THE RESPONSIBLE PARTY MAKING THE CHANGE.

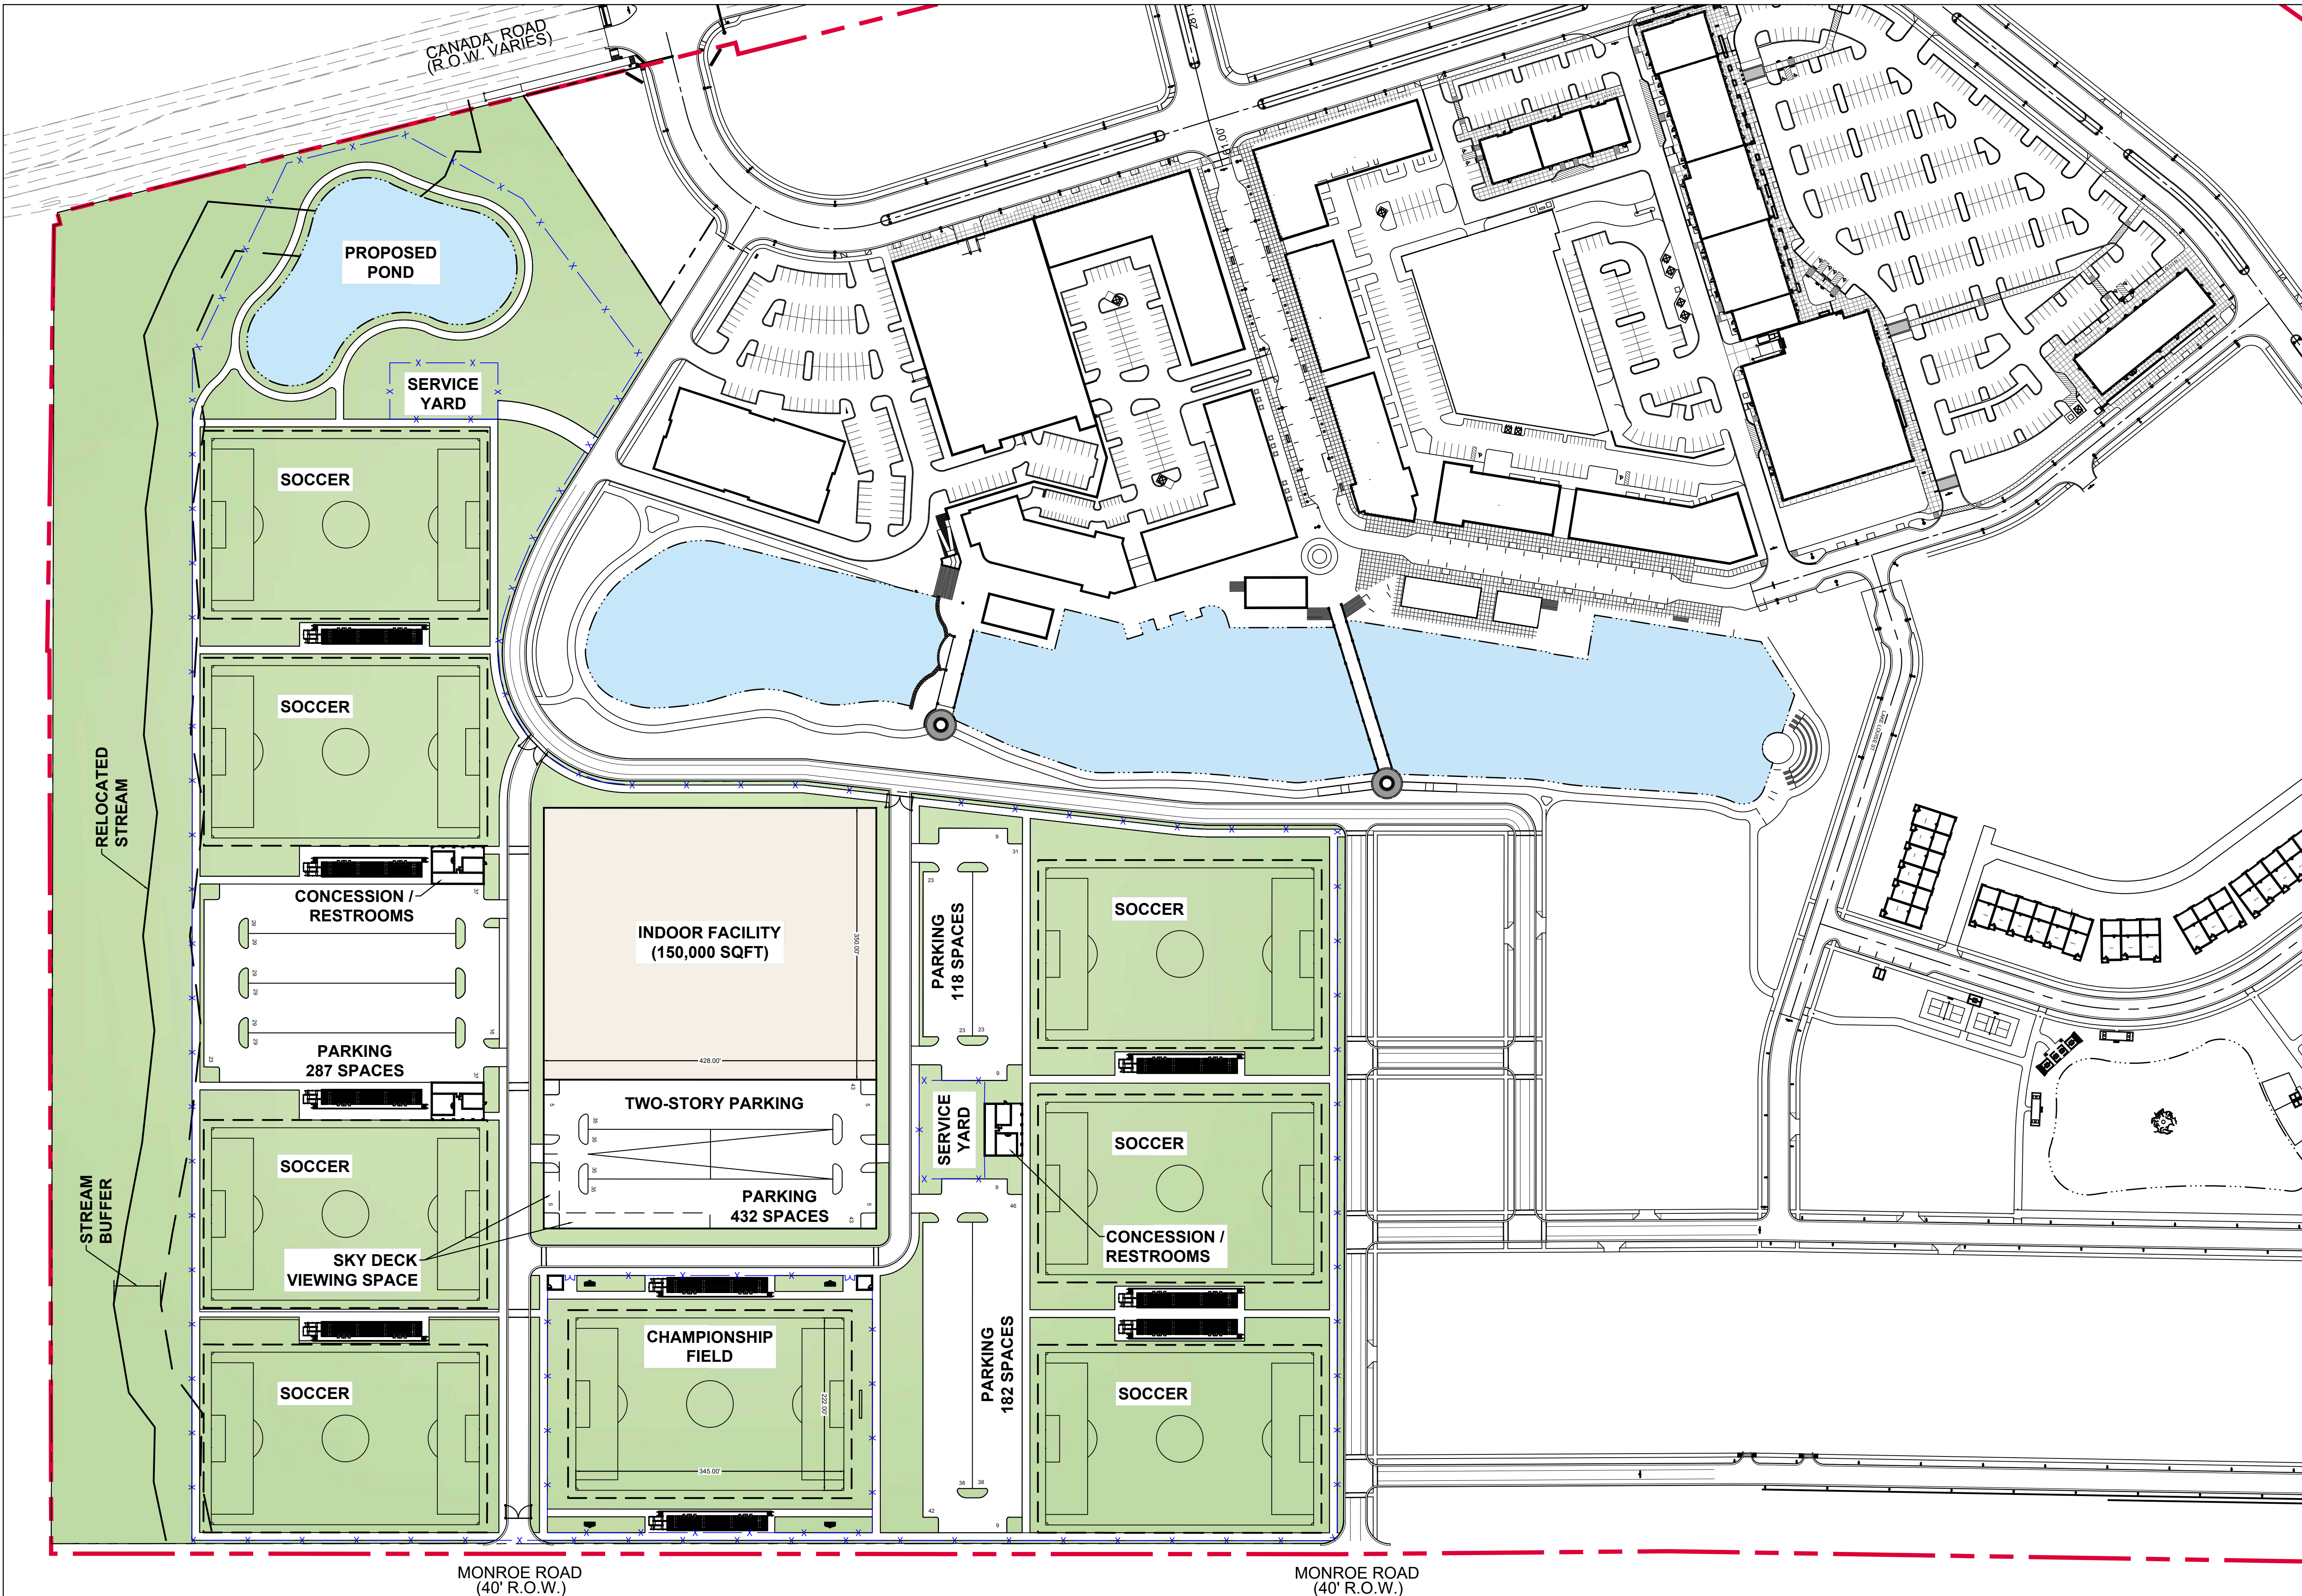

AREA OF LAND USED - 49 ACRES
PARKING PROVIDED - 1,019 SPACES

CHAMPIONSHIP FIELD NOTES:

- TV-READY LED LIGHTING
- DUAL-TOUCHLINE SEATING (5-ROW MINIMUM / 10-ROW PREFERRED)
- COVERED VIP AND TEAM BENCHES
- PRESS / SCORING
- DIGITAL SCOREBOARD
- GATE PERIMETER
- PERIMETER SPONSOR SIGNAGE RAIL